


EXISTING VOLUME DISTRIBUTION

DURING HACKING RELATED TO THE WORKSPACE


QUIET  LOUD

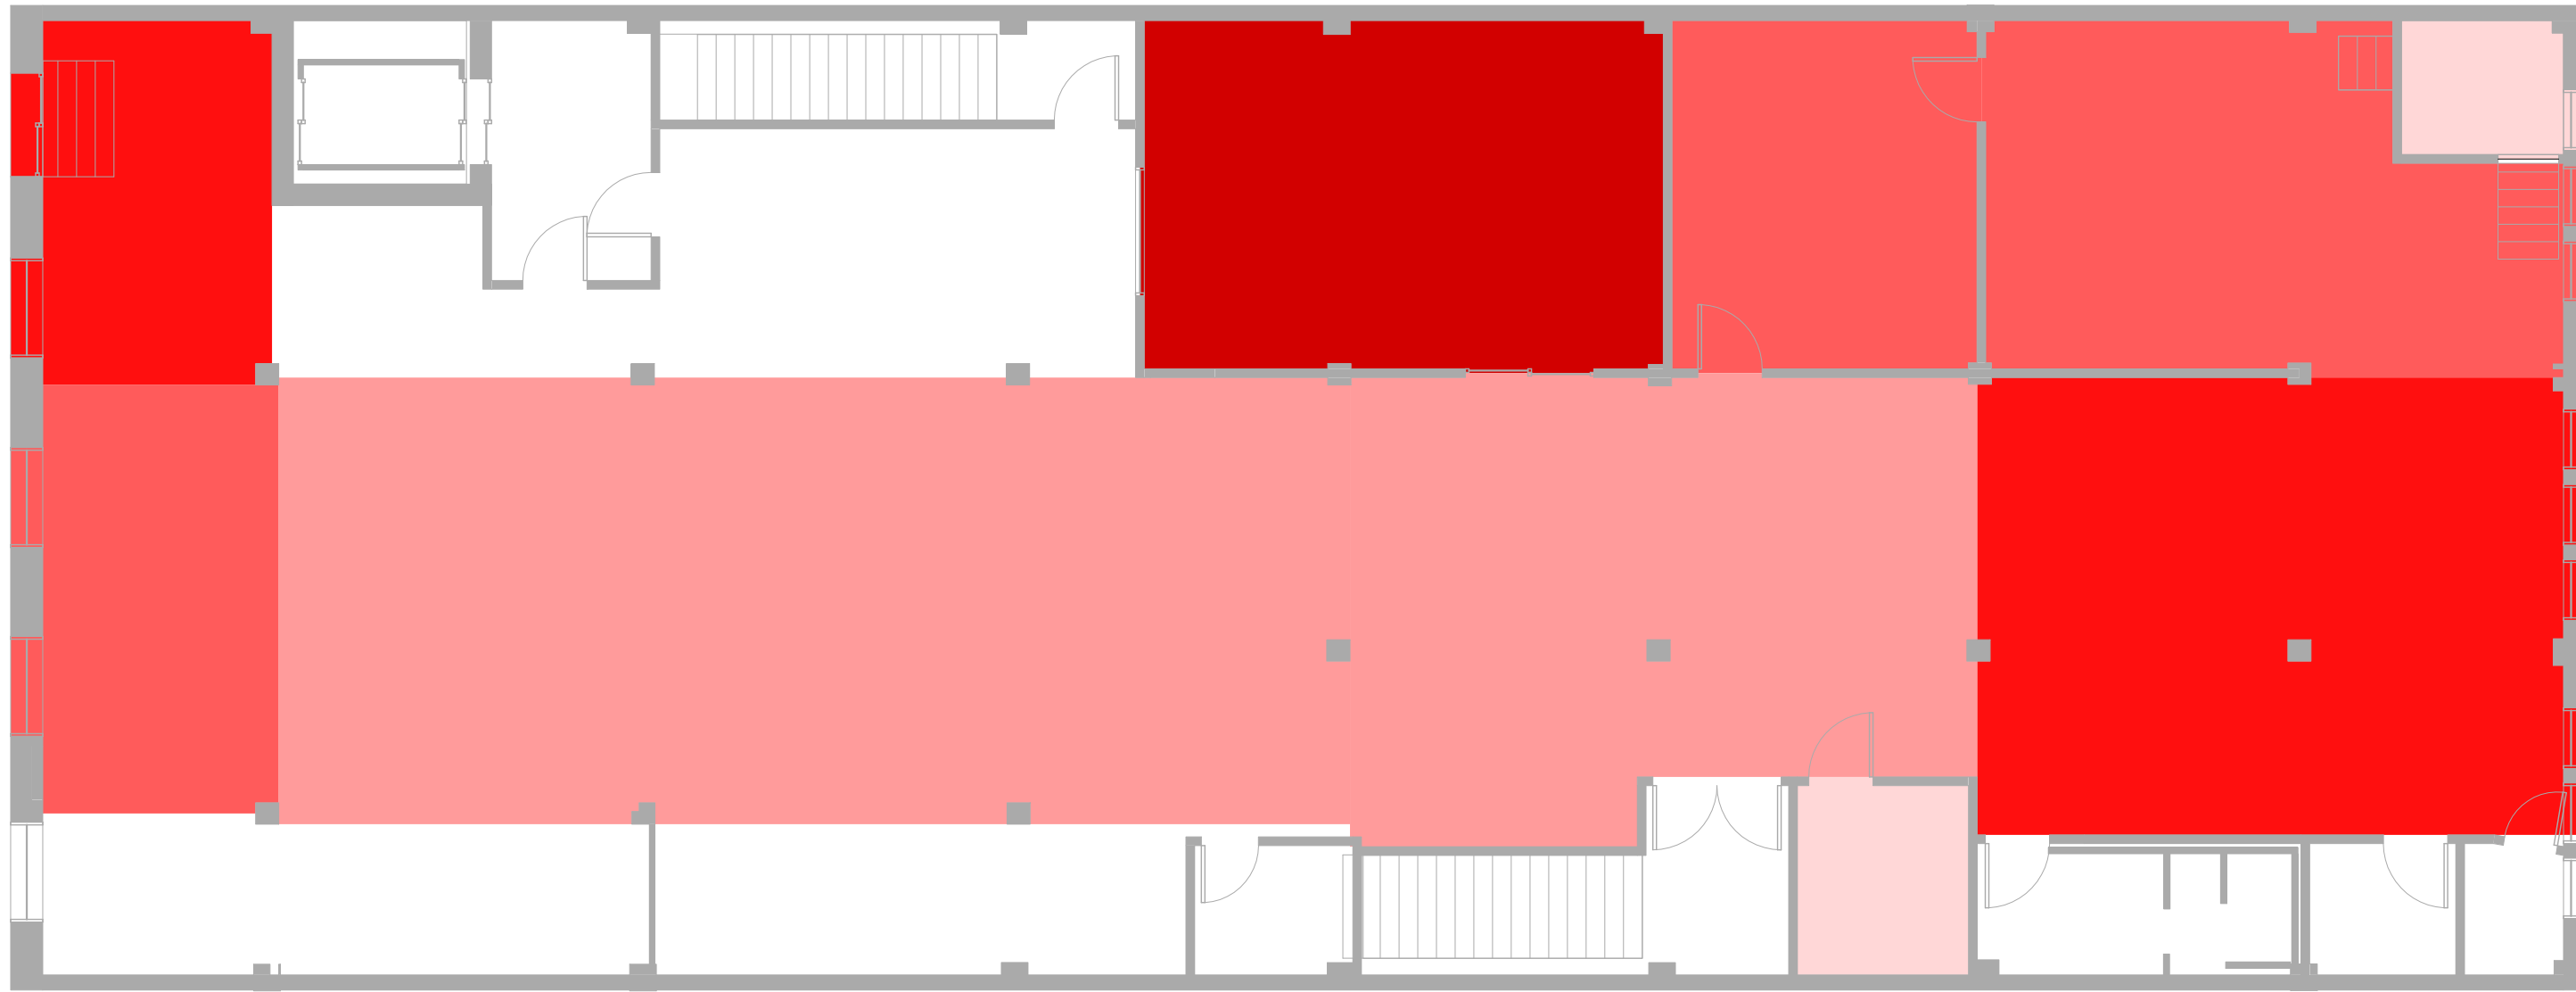

VOLUME GRADIENT

CREATE A GREATER RANGE OF AURAL ENVIRONMENTS


LEGEND  LEGEND

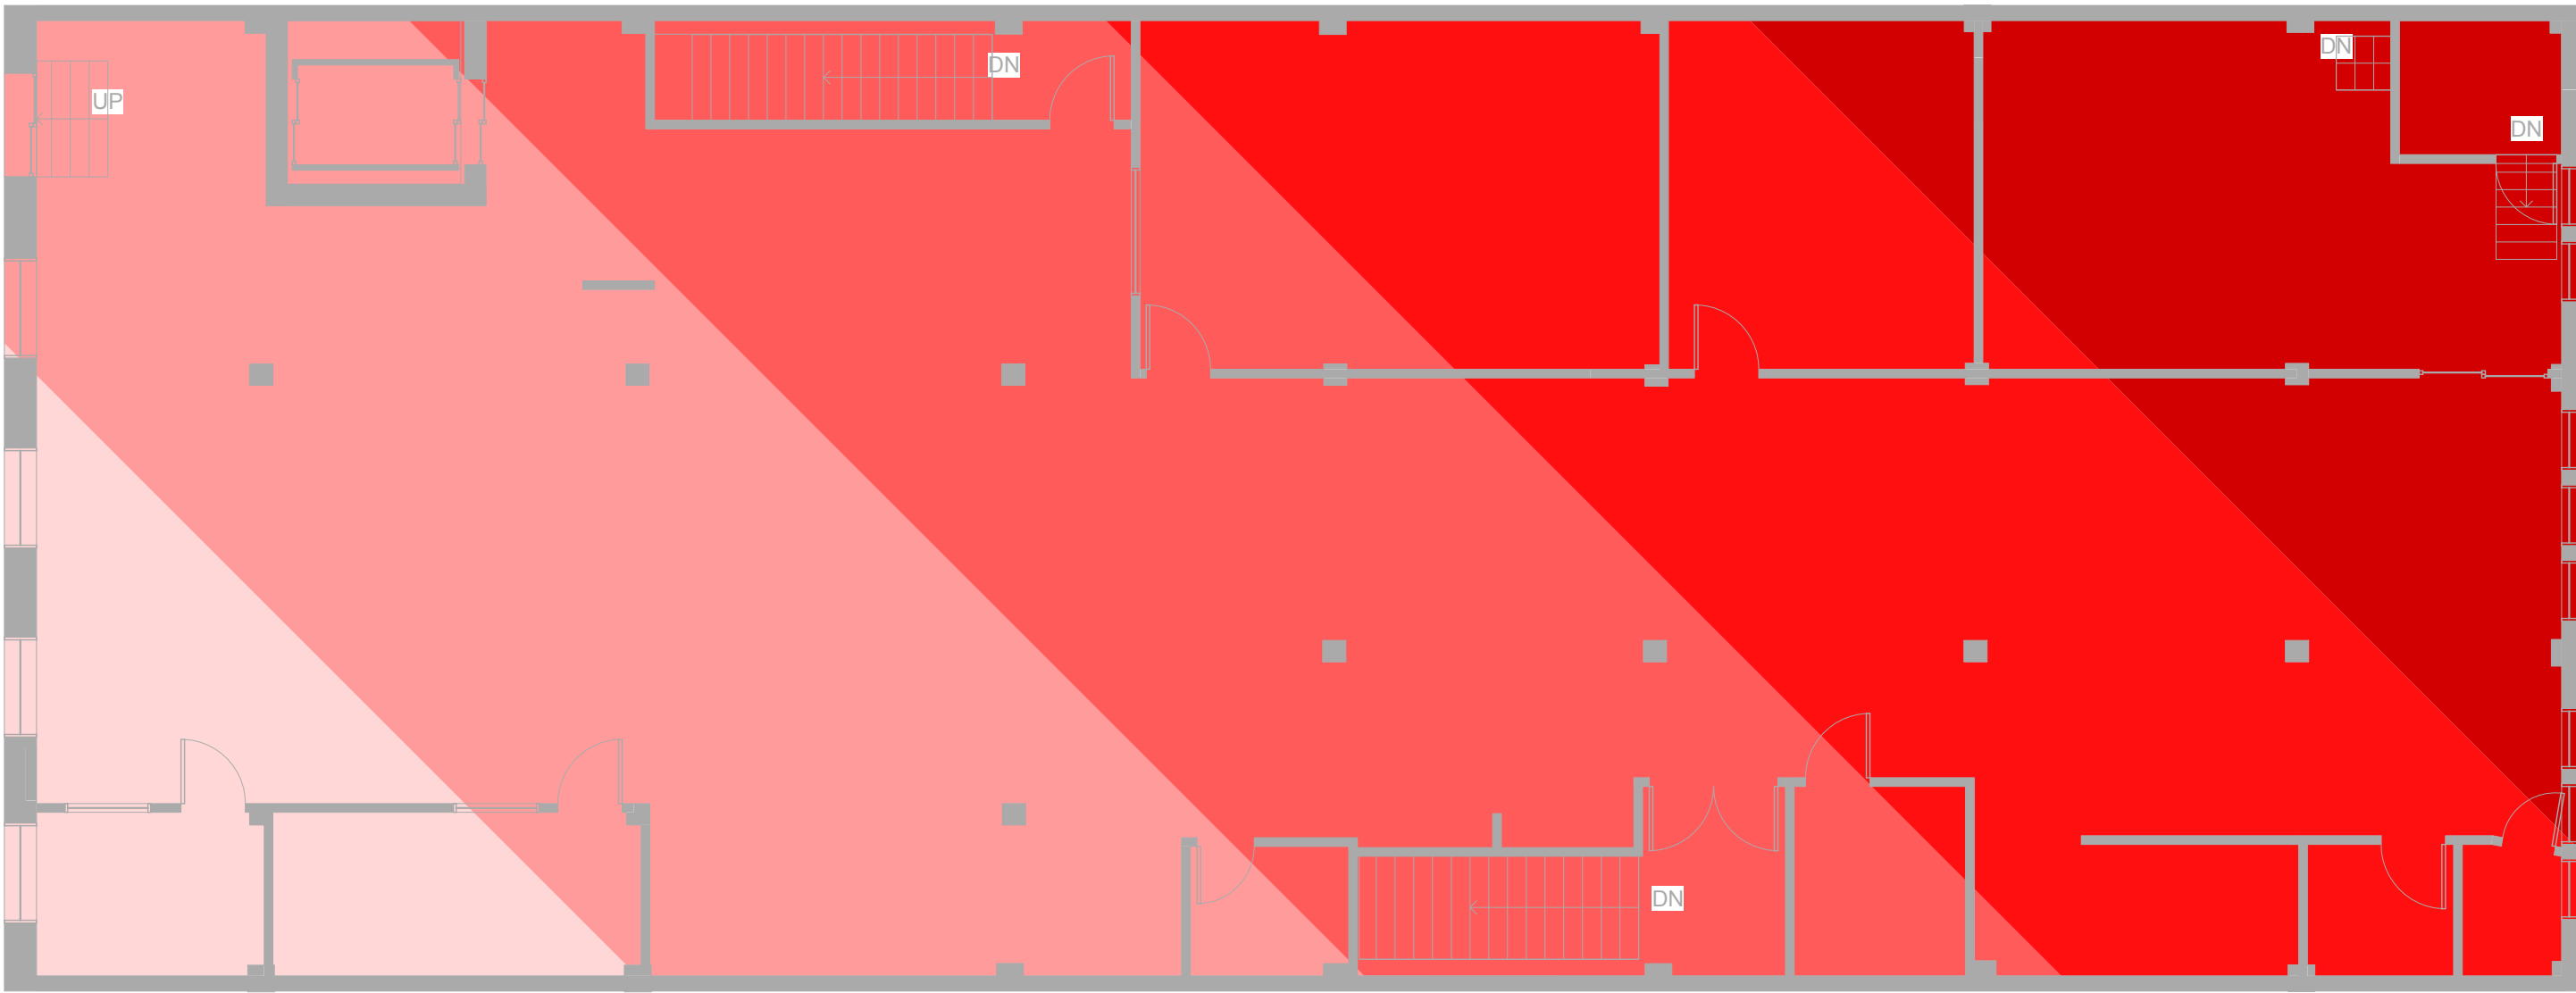

PROPOSED VOLUME DISTRIBUTION


SWITCH THE WOOD SHOP AND CHURCH CLASSROOM
SWITCH THE HACKER CAFE FOR CAD/CAM
SWITCH THE LIBRARY FOR SEWING
ADD QUIET ROOMS IN THE SOUTH WEST

LEGEND  LEGEND

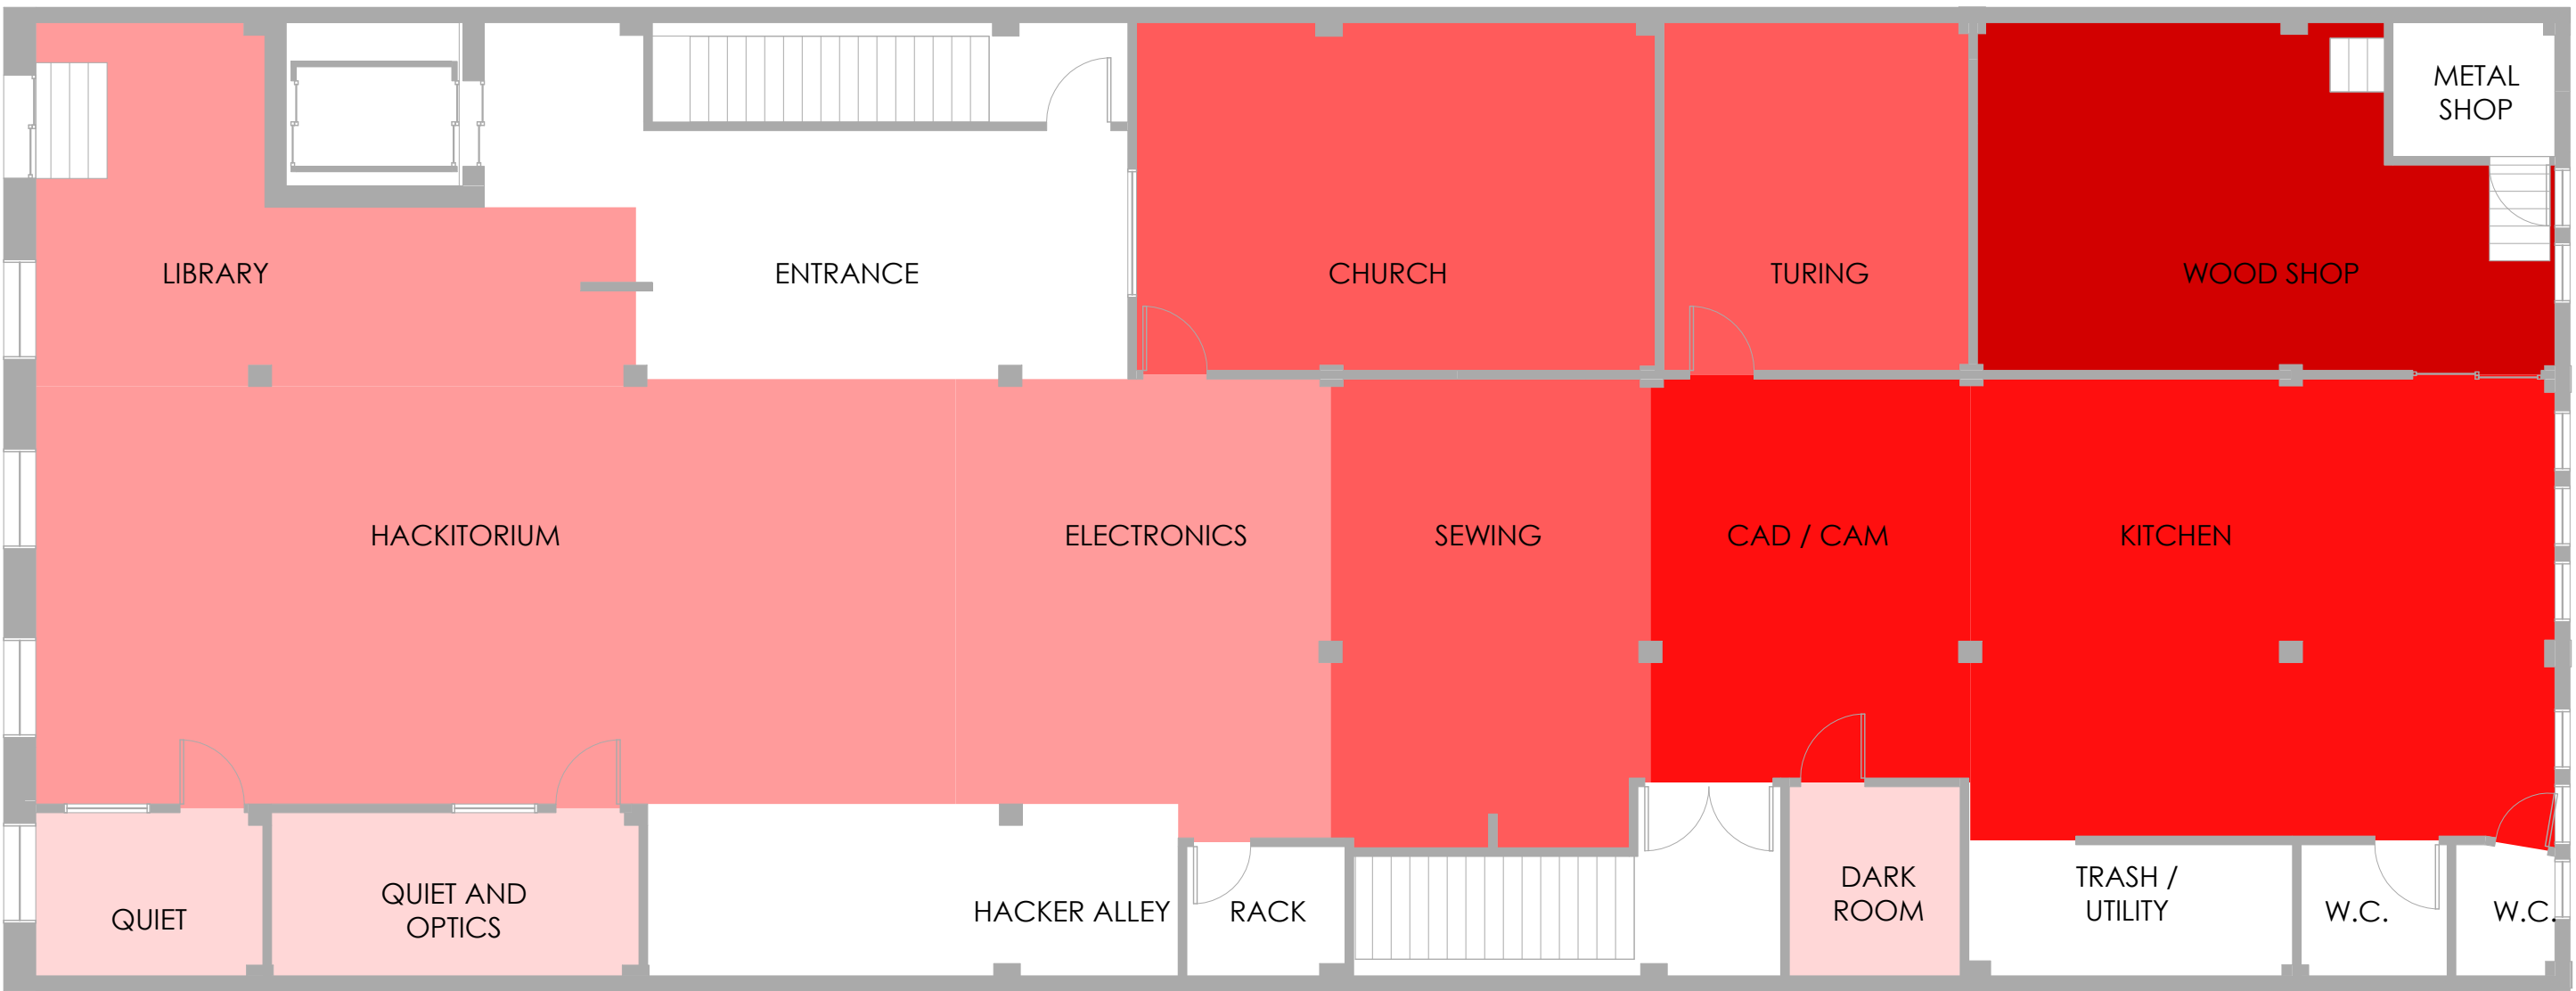

| REVISIONS | | |
|-----------|--|--|
| | | |
| | | |
| | | |
| | | |
| | | |
| | | |
| | | |

Drawn By:
Jarrod Hicks
hicksu@gmail.com

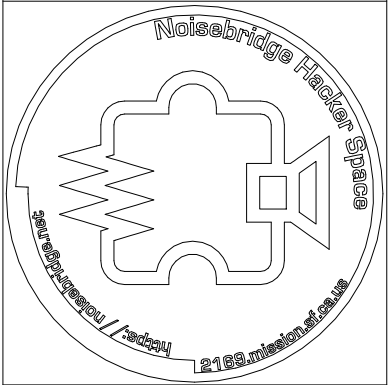

ReMakeBaseBootClean
2169 MISSION ST. SAN FRANCISCO CA.

| | |
|-----------------|----------------------|
| Volume Diagrams | |
| Date | 6/19/2013 8:18:55 PM |
| Scale | 1/8" = 1'-0" |
| Drawn | Author |
| File | |
| Sheet | A001 |
| of | Sheets |

C:\Dropbox\NoiseBridge\ReMakeBaseBootClean 2013\Model\Noisebridge.rvt